



INSTALLATION OF ARTIFICIAL GRASS

ADJACENT TO METAL EDGING - ALLOWS CURVED EDGES

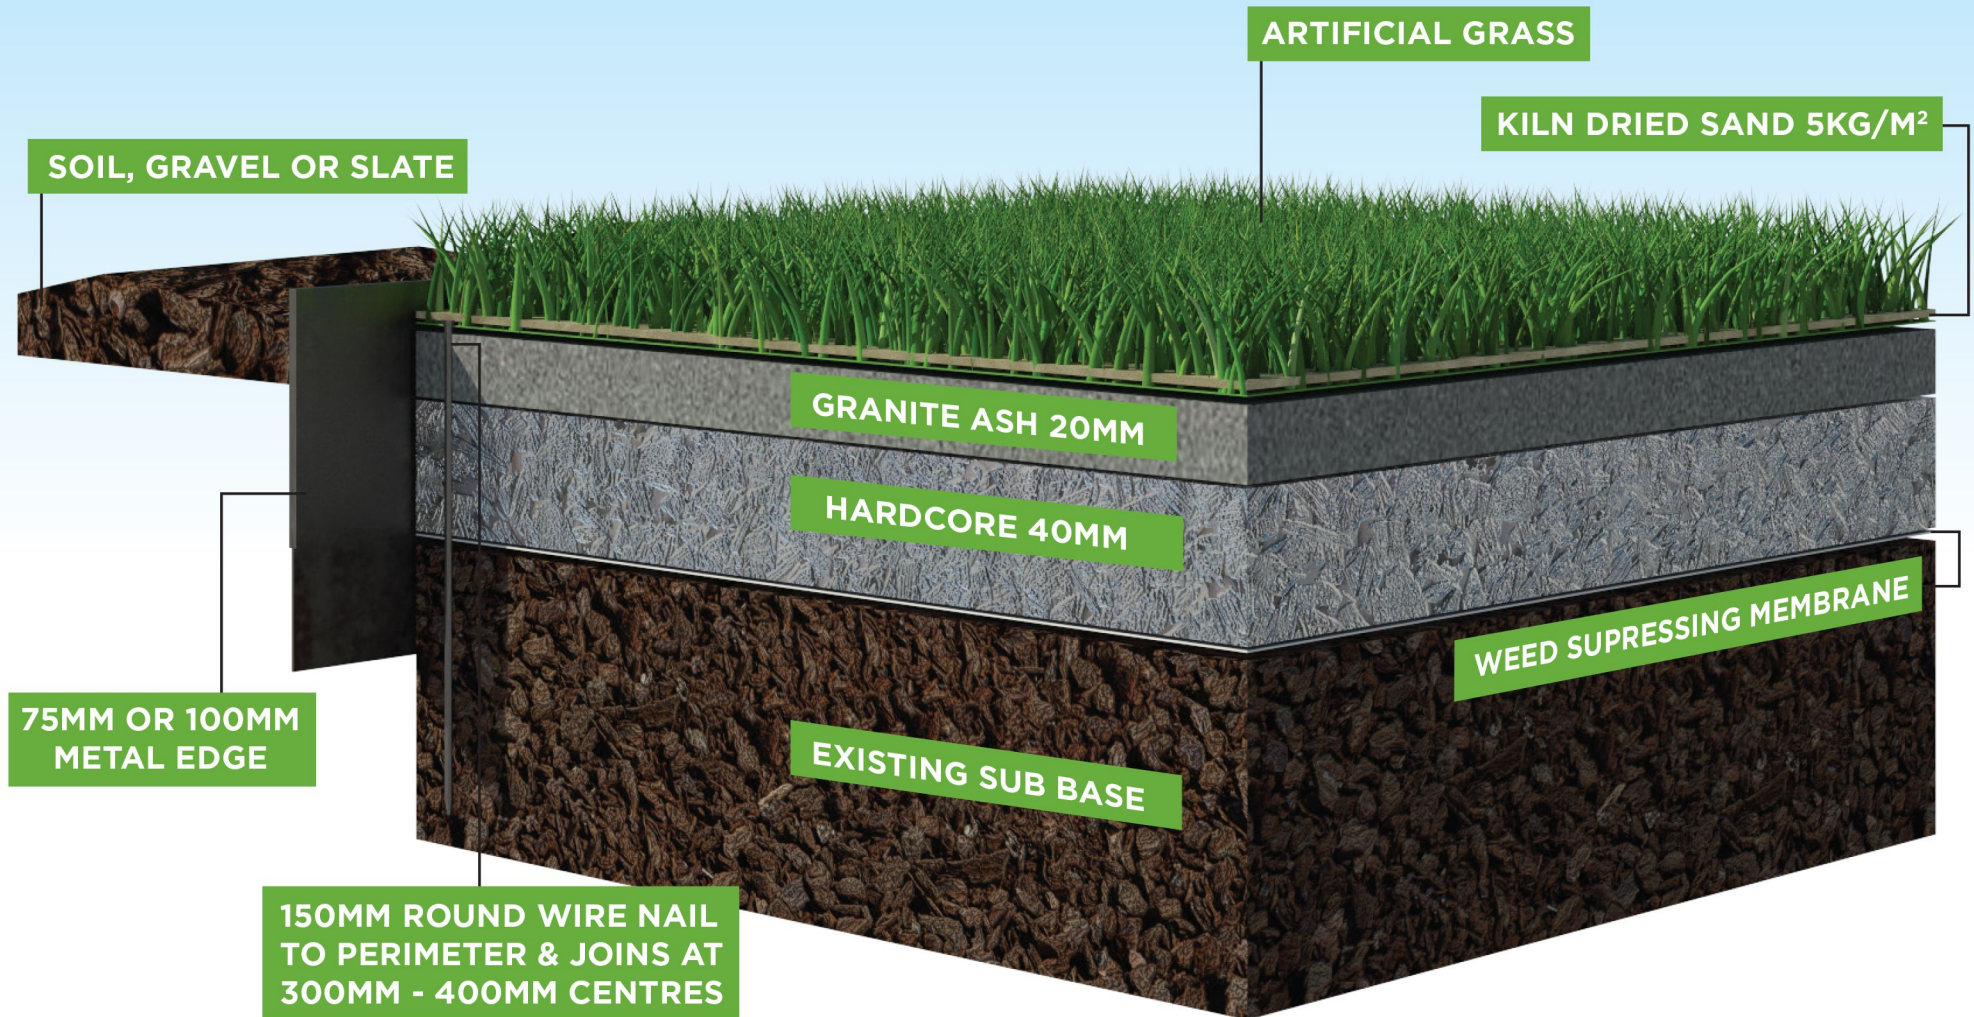


INSTALLATION OF ARTIFICIAL GRASS

ADJACENT TO PAVING OR HARD SURFACE

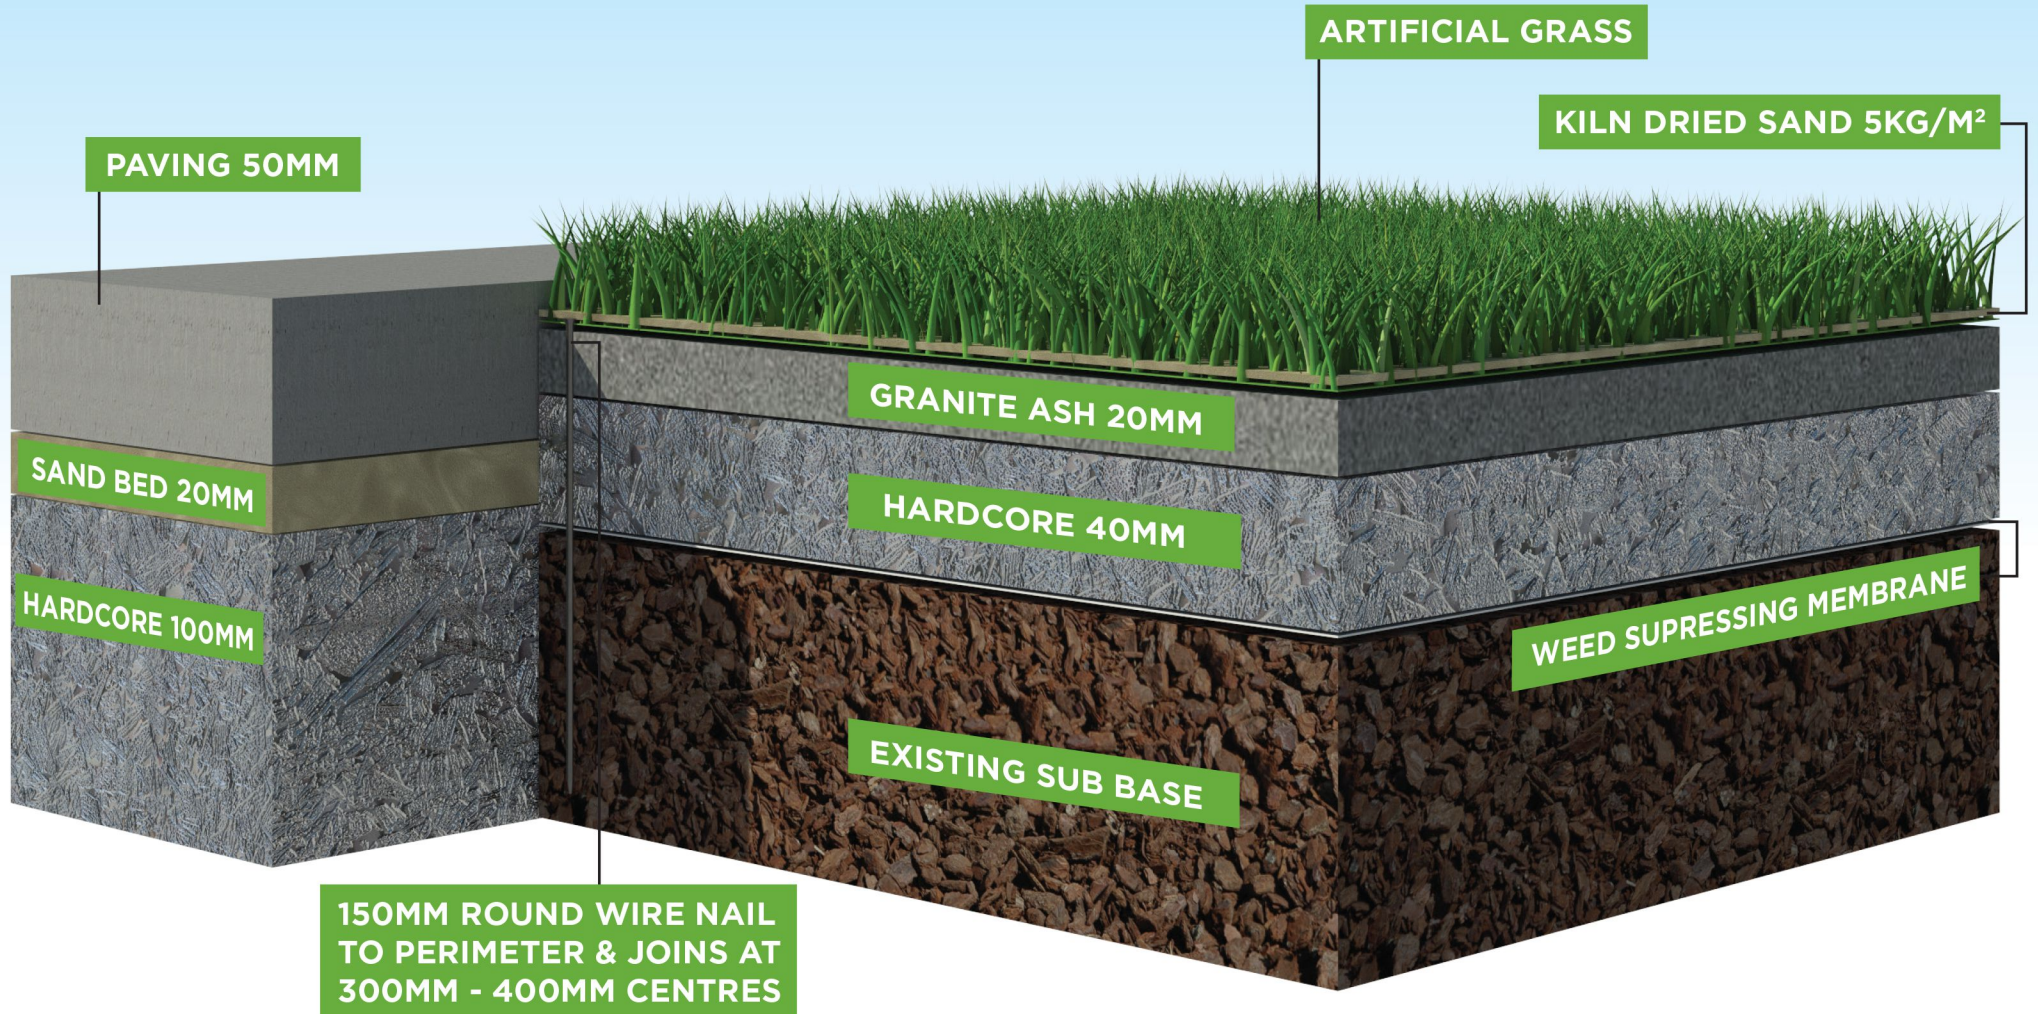


INSTALLATION OF ARTIFICIAL GRASS

ADJACENT TO TIMBER BATON

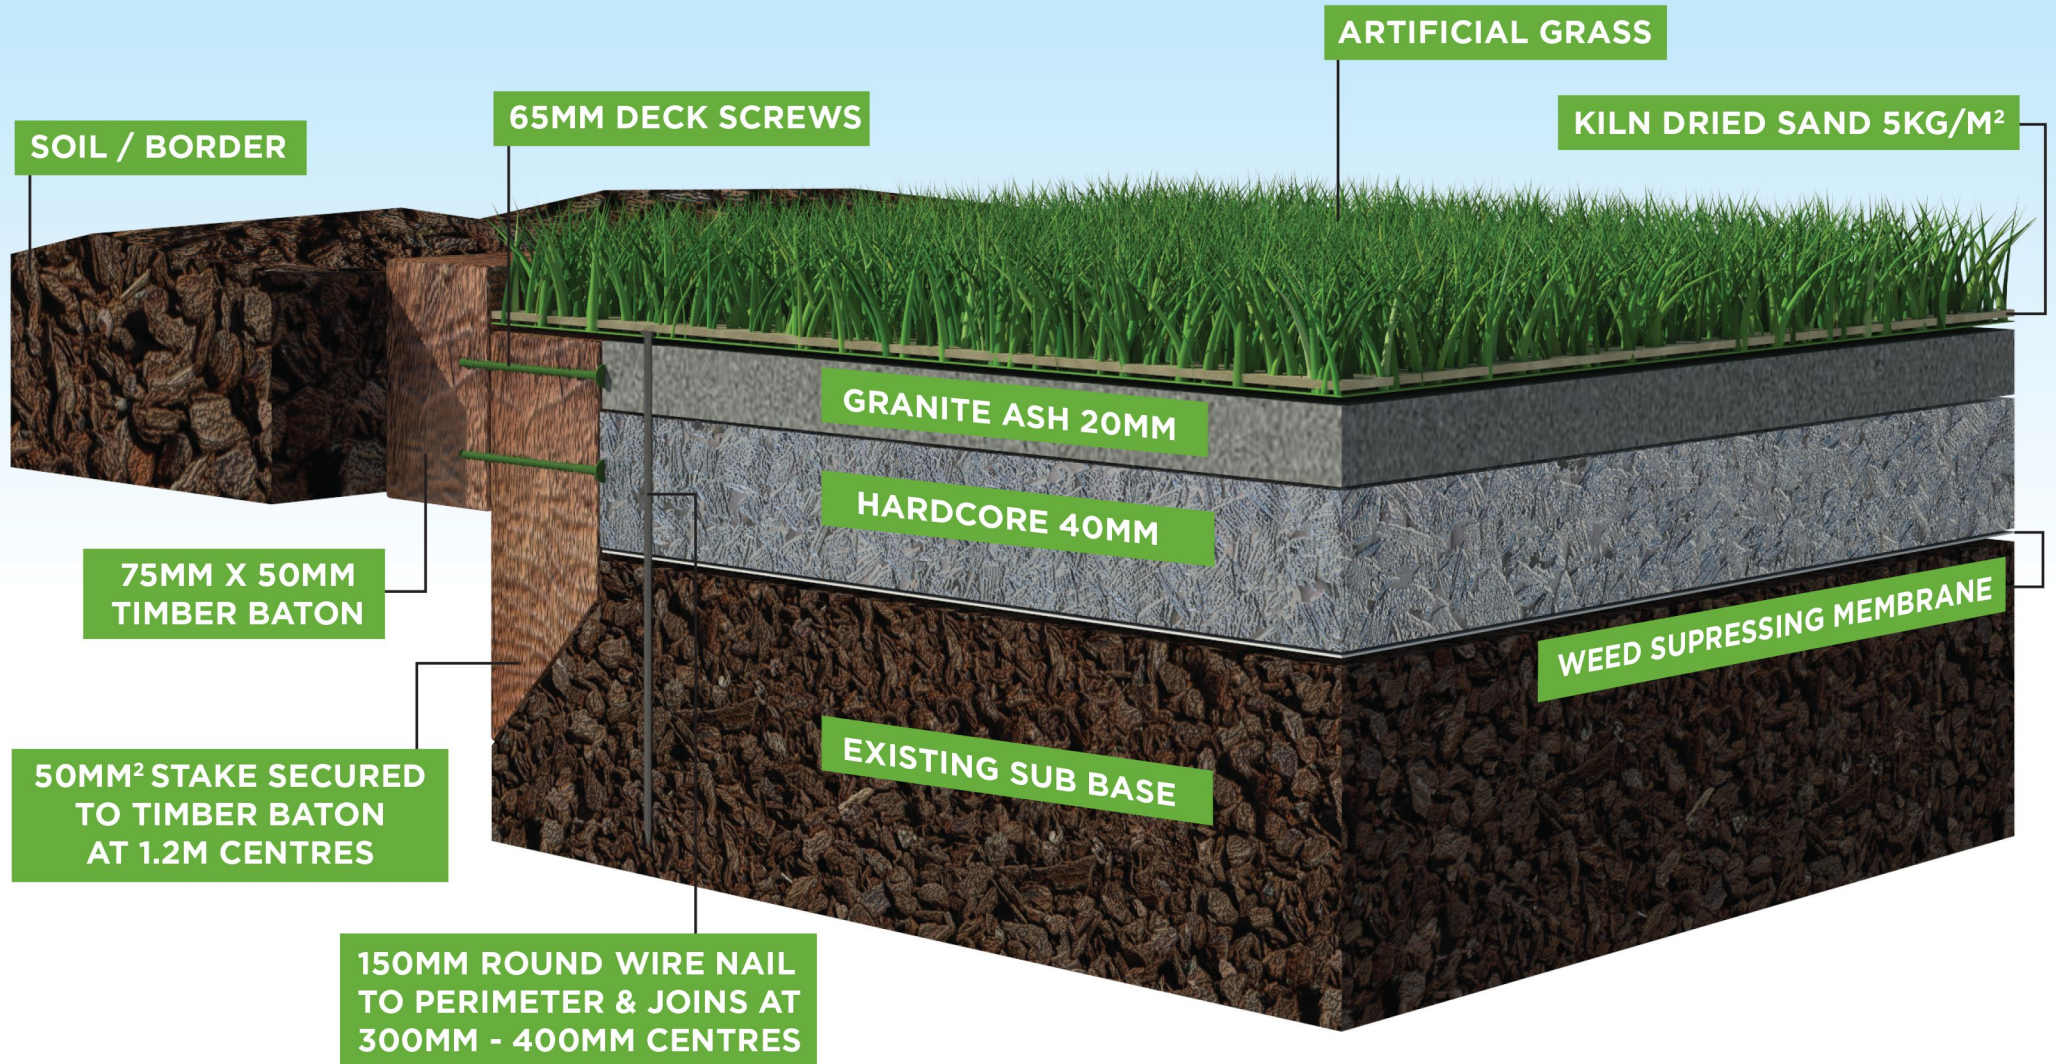

INSTALLATION OF ARTIFICIAL GRASS


ADJACENT TO TIMBER SLEEPERS. FITTED FLUSH OR ABUTTED

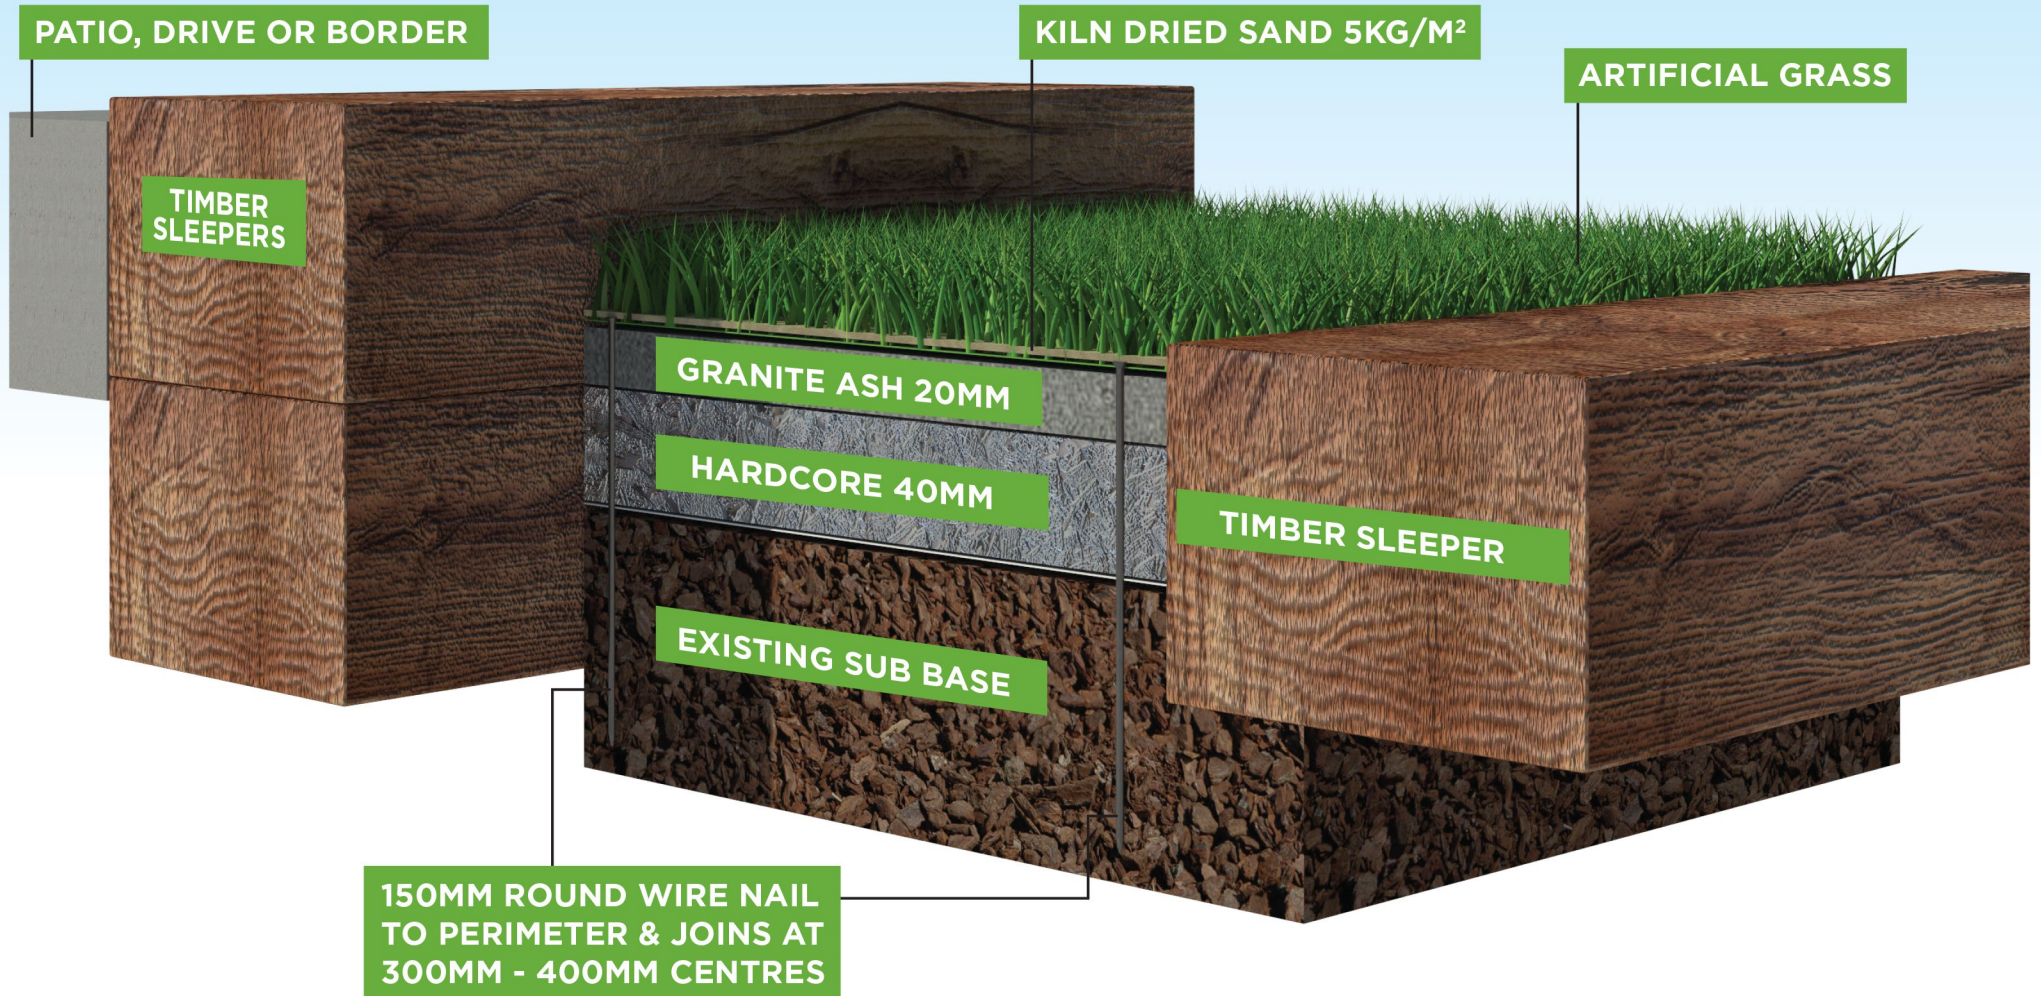

INSTALLATION OF ARTIFICIAL GRASS


FITTED OVER EXISTING DECKING.

A 6MM UNDERLAY IS RECOMMENDED FOR 25MM OR 30MM GRASSES.

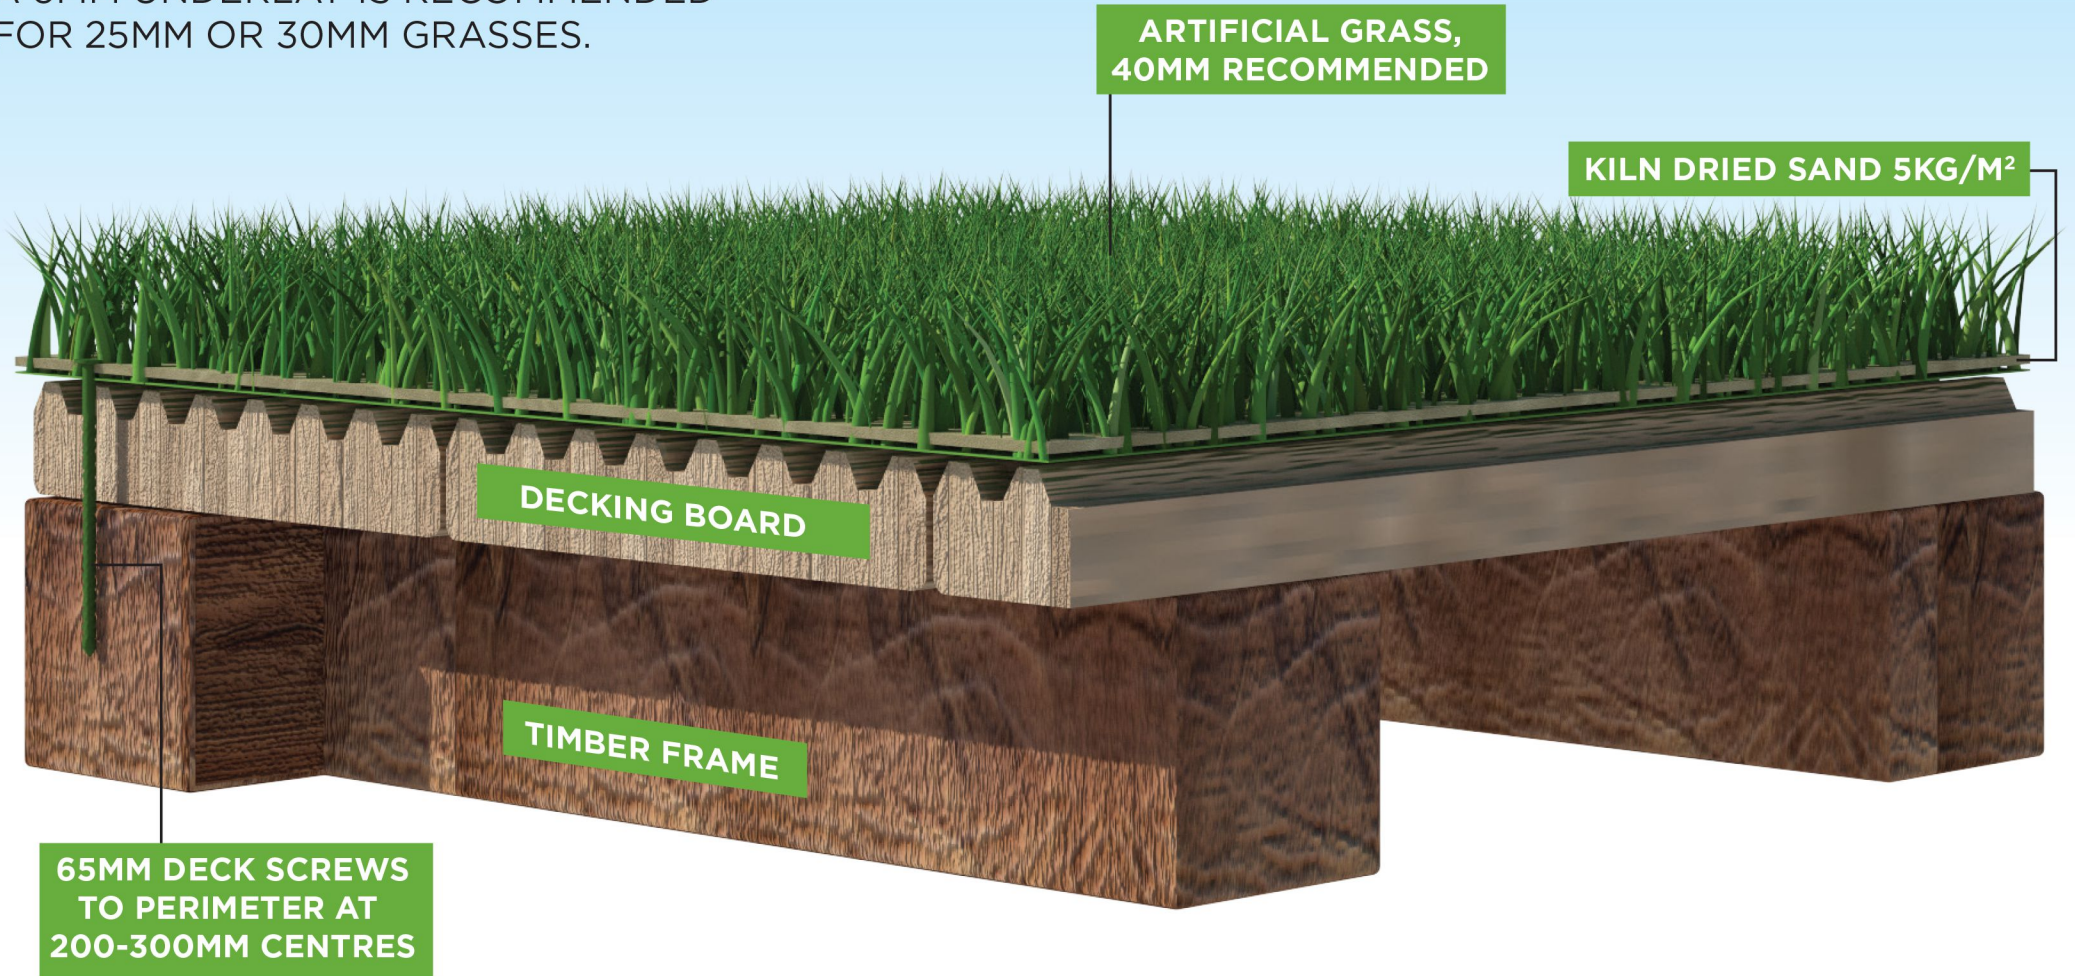

INSTALLATION OF ARTIFICIAL GRASS

FITTED OVER EXISTING PAVING.

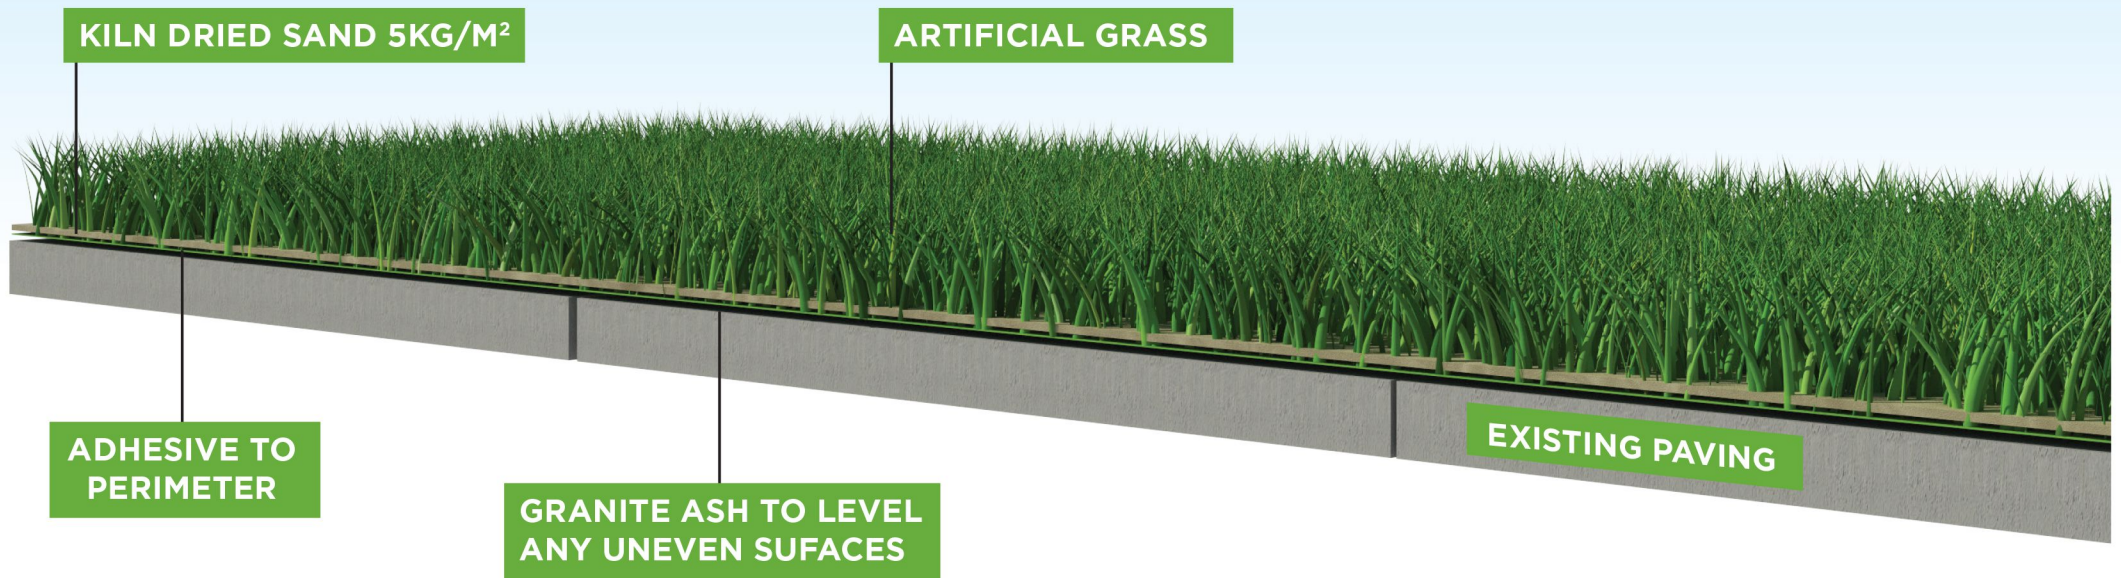

INSTALLATION OF ARTIFICIAL GRASS

FITTED OVER TIMBER BATON

